
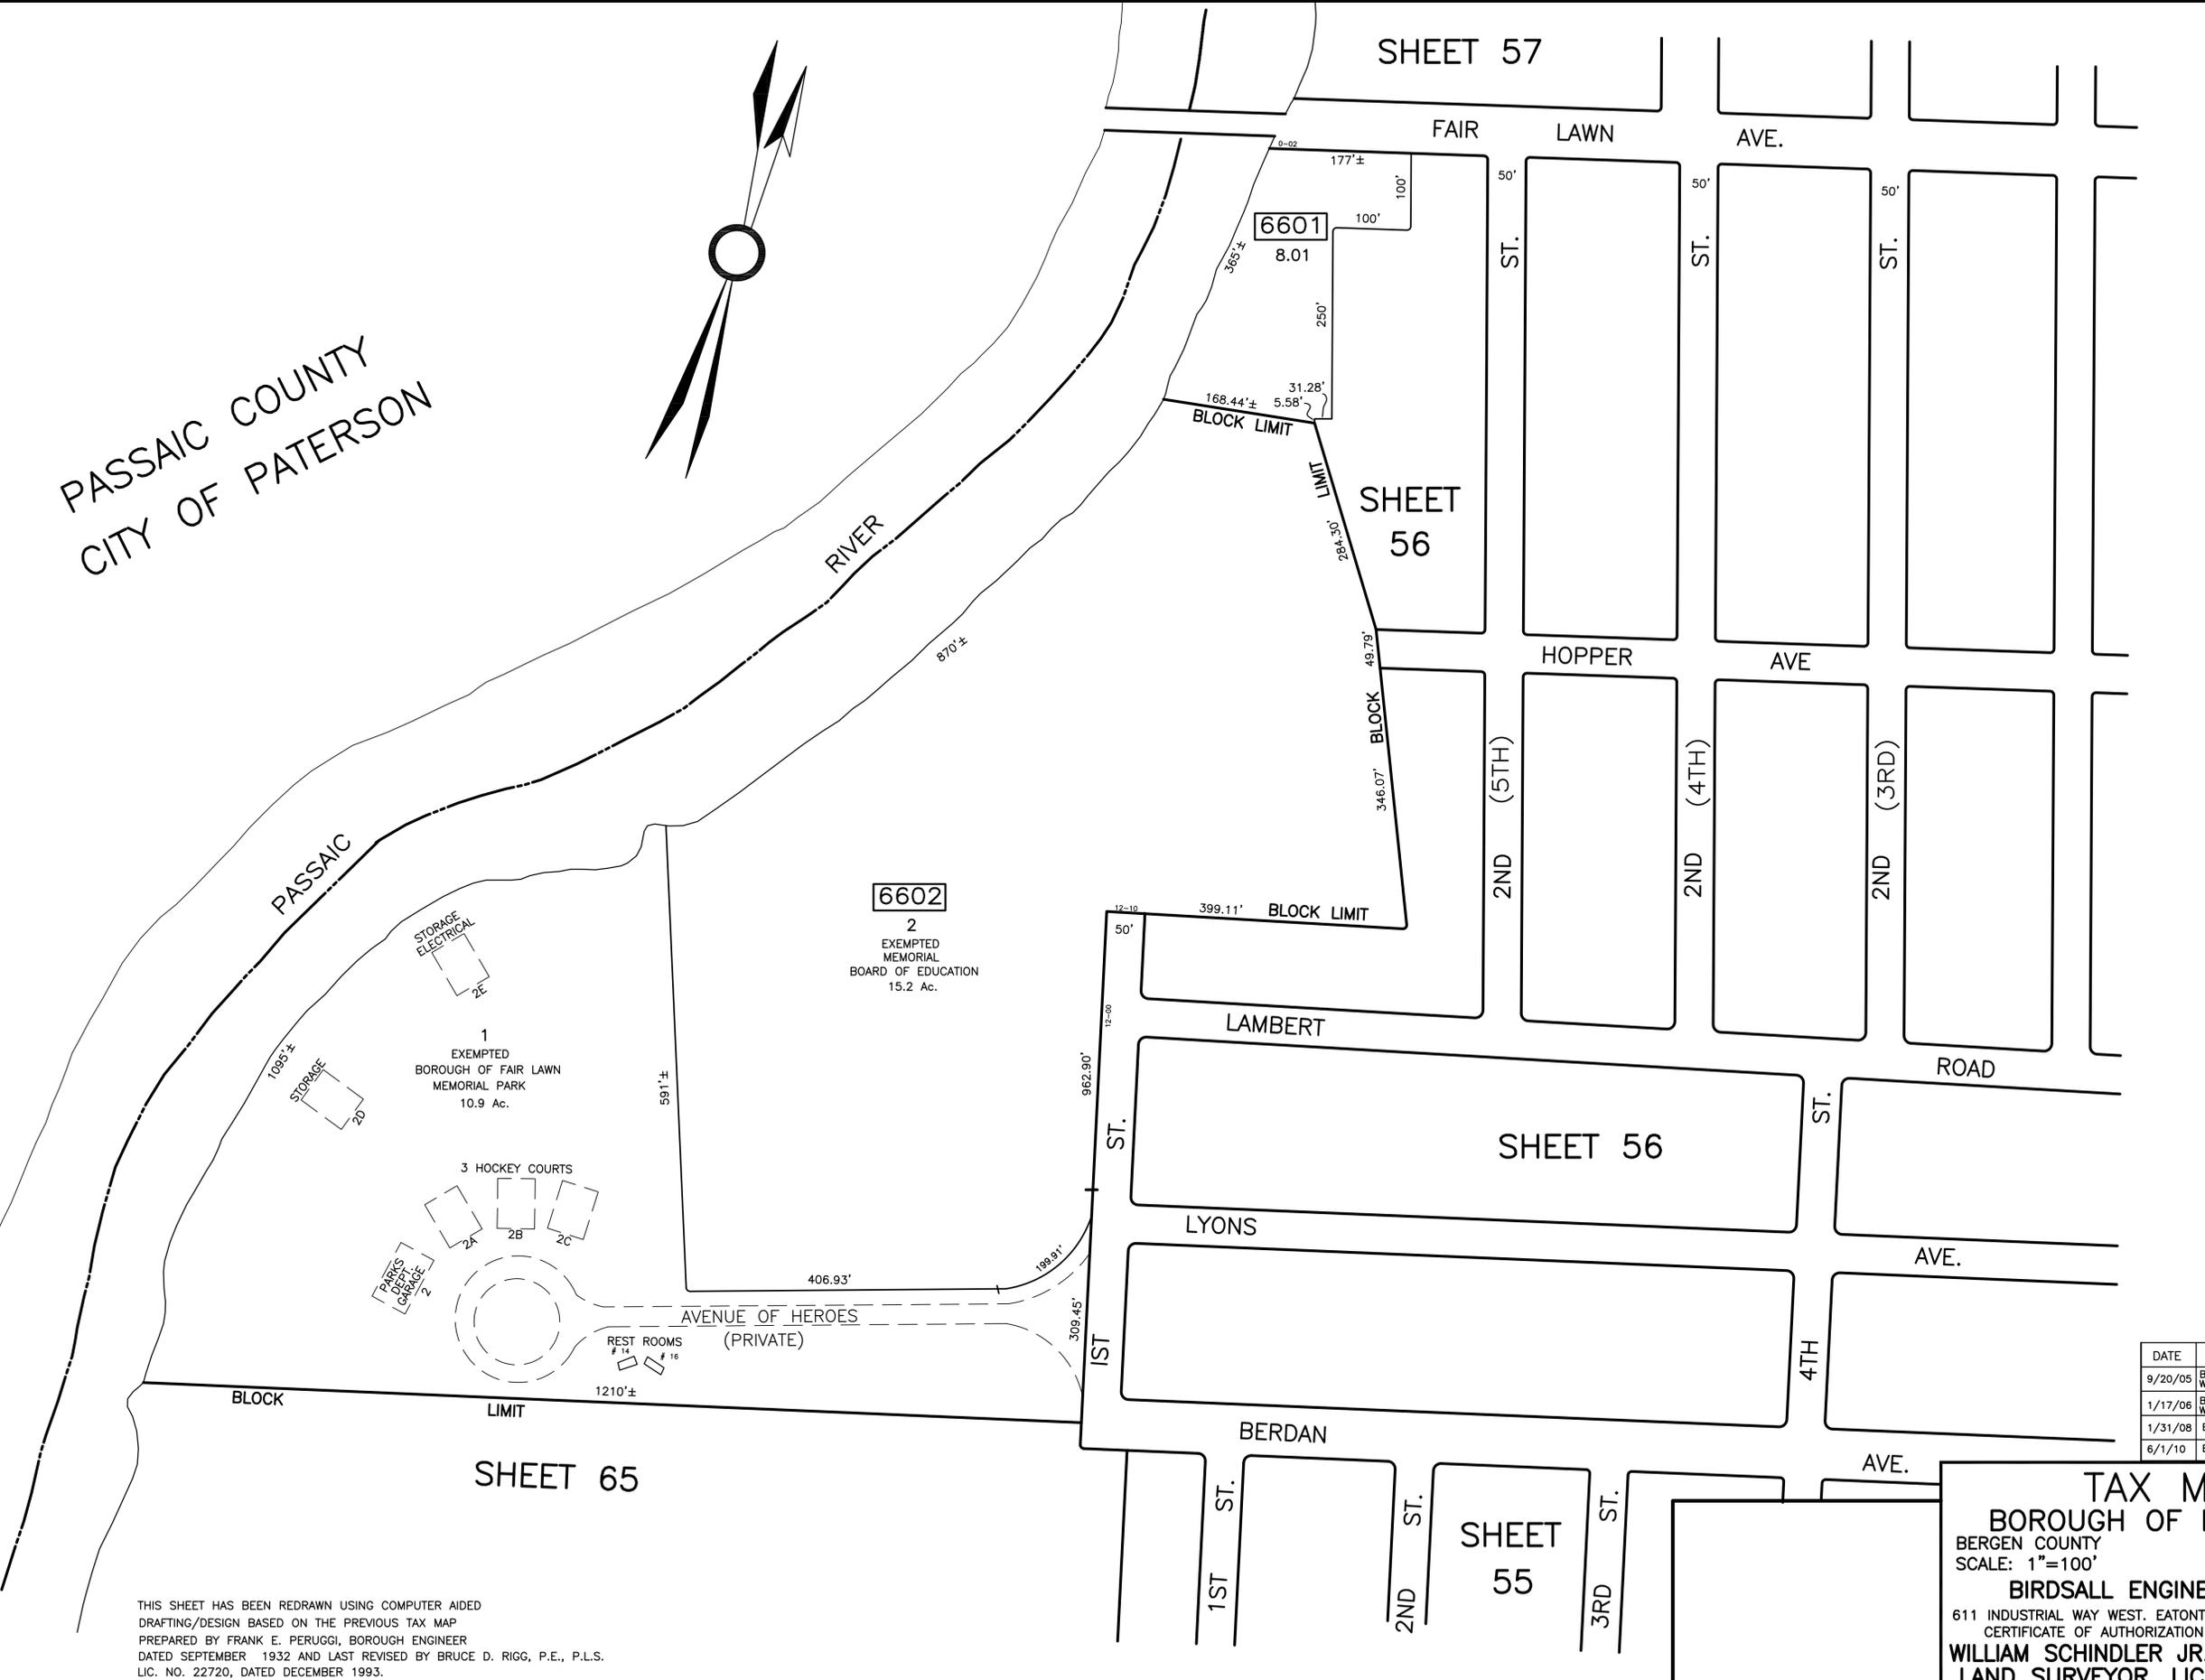


PASSAIC COUNTY
CITY OF PATERSON

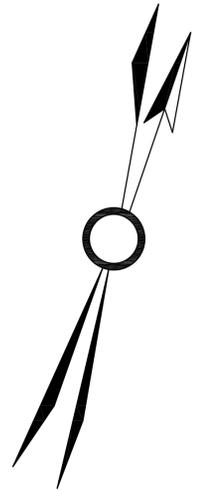

THIS SHEET HAS BEEN REDRAWN USING COMPUTER AIDED
DRAFTING/DESIGN BASED ON THE PREVIOUS TAX MAP
PREPARED BY FRANK E. PERUGGI, BOROUGH ENGINEER
DATED SEPTEMBER, 1932 AND LAST REVISED BY BRUCE D. RIGG, P.E., P.L.S.
LIC. NO. 22720, DATED DECEMBER 1993.

DATE	REVISIONS	NO.
9/20/05	BIRDSELL ENGINEERING, INC. WILLIAM SCHINDLER, JR., P.L.S.	GS27188
1/17/06	BIRDSELL ENGINEERING, INC. WILLIAM SCHINDLER, JR., P.L.S.	GS27188
1/31/08	BRUCE D. RIGG, P.E., P.L.S.	GB22720
6/1/10	BRUCE D. RIGG, P.E., P.L.S.	GB22720

TAX MAP
BOROUGH OF FAIR LAWN
 BERGEN COUNTY NEW JERSEY
 SCALE: 1"=100' DECEMBER 2004
BIRDSELL ENGINEERING, INC.
 611 INDUSTRIAL WAY WEST, EATONTOWN, NEW JERSEY 07724
 CERTIFICATE OF AUTHORIZATION NO. 24GA27989800
WILLIAM SCHINDLER JR., PROFESSIONAL
LAND SURVEYOR, LIC. NO. GS27188