
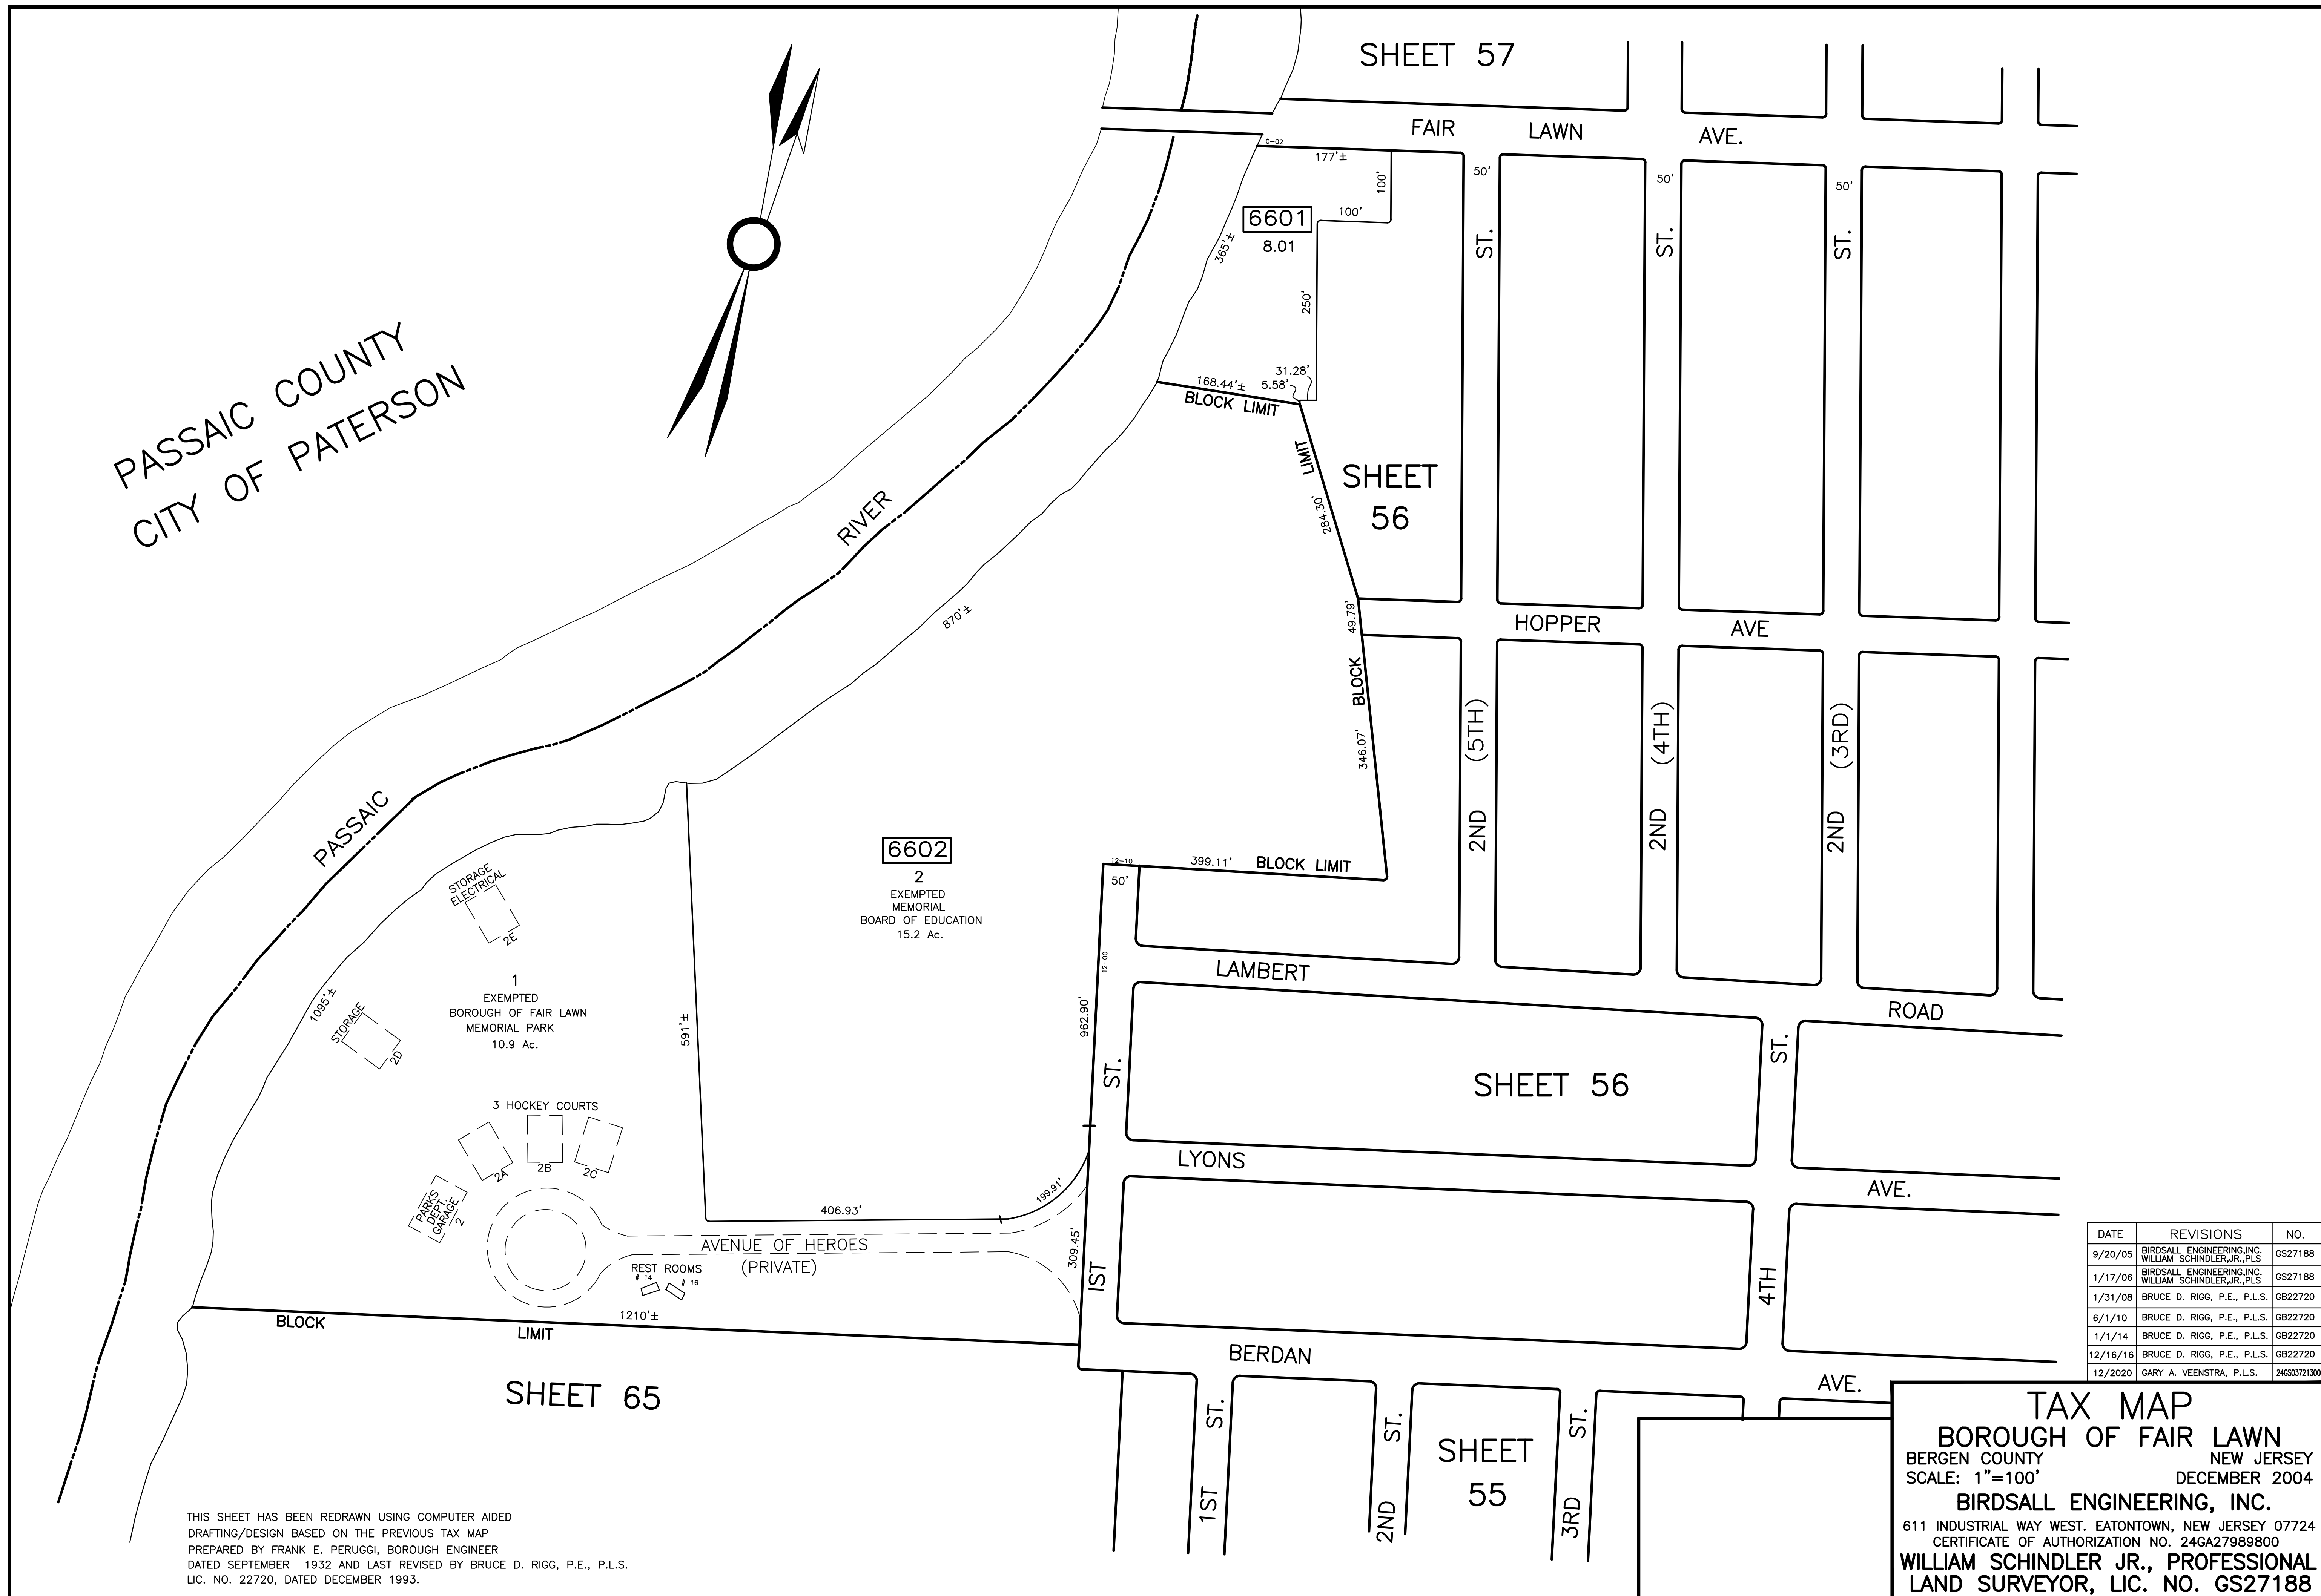


PASSAIC COUNTY
CITY OF PATERSON

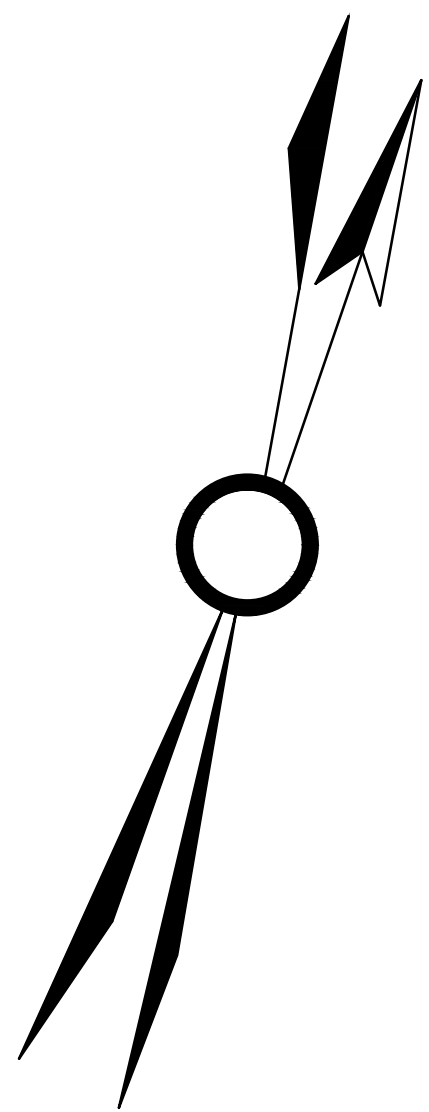

THIS SHEET HAS BEEN REDRAWN USING COMPUTER AIDED
DRAFTING/DESIGN BASED ON THE PREVIOUS TAX MAP
PREPARED BY FRANK E. PERUGGI, BOROUGH ENGINEER
DATED SEPTEMBER 1932 AND LAST REVISED BY BRUCE D. RIGG, P.E., P.L.S.
LIC. NO. 22720, DATED DECEMBER 1993.

6602
2
EXEMPTED
MEMORIAL
BOARD OF EDUCATION
15.2 Ac.

1
EXEMPTED
BOROUGH OF FAIR LAWN
MEMORIAL PARK
10.9 Ac.

3 HOCKEY COURTS
2A 2B 2C
PARKS
DRIVE
(CHARGE)
2

REST ROOMS
14 # 16

AVENUE OF HEROES
(PRIVATE)

DATE	REVISIONS	NO.
9/20/05	BIRDSALL ENGINEERING, INC. WILLIAM SCHINDLER, JR., PLS	GS27188
1/17/06	BIRDSALL ENGINEERING, INC. WILLIAM SCHINDLER, JR., PLS	GS27188
1/31/08	BRUCE D. RIGG, P.E., P.L.S.	GB22720
6/1/10	BRUCE D. RIGG, P.E., P.L.S.	GB22720
1/1/14	BRUCE D. RIGG, P.E., P.L.S.	GB22720
12/16/16	BRUCE D. RIGG, P.E., P.L.S.	GB22720
12/2020	GARY A. VEENSTRA, P.L.S.	246202721300

TAX MAP
BOROUGH OF FAIR LAWN
BERGEN COUNTY
NEW JERSEY
SCALE: 1"=100'
DECEMBER 2004
BIRDSALL ENGINEERING, INC.
611 INDUSTRIAL WAY WEST, EATONTOWN, NEW JERSEY 07724
CERTIFICATE OF AUTHORIZATION NO. 24GA27989800
WILLIAM SCHINDLER JR., PROFESSIONAL
LAND SURVEYOR, LIC. NO. GS27188